


WORKING DRAWING

NORTH



SHEET NO.

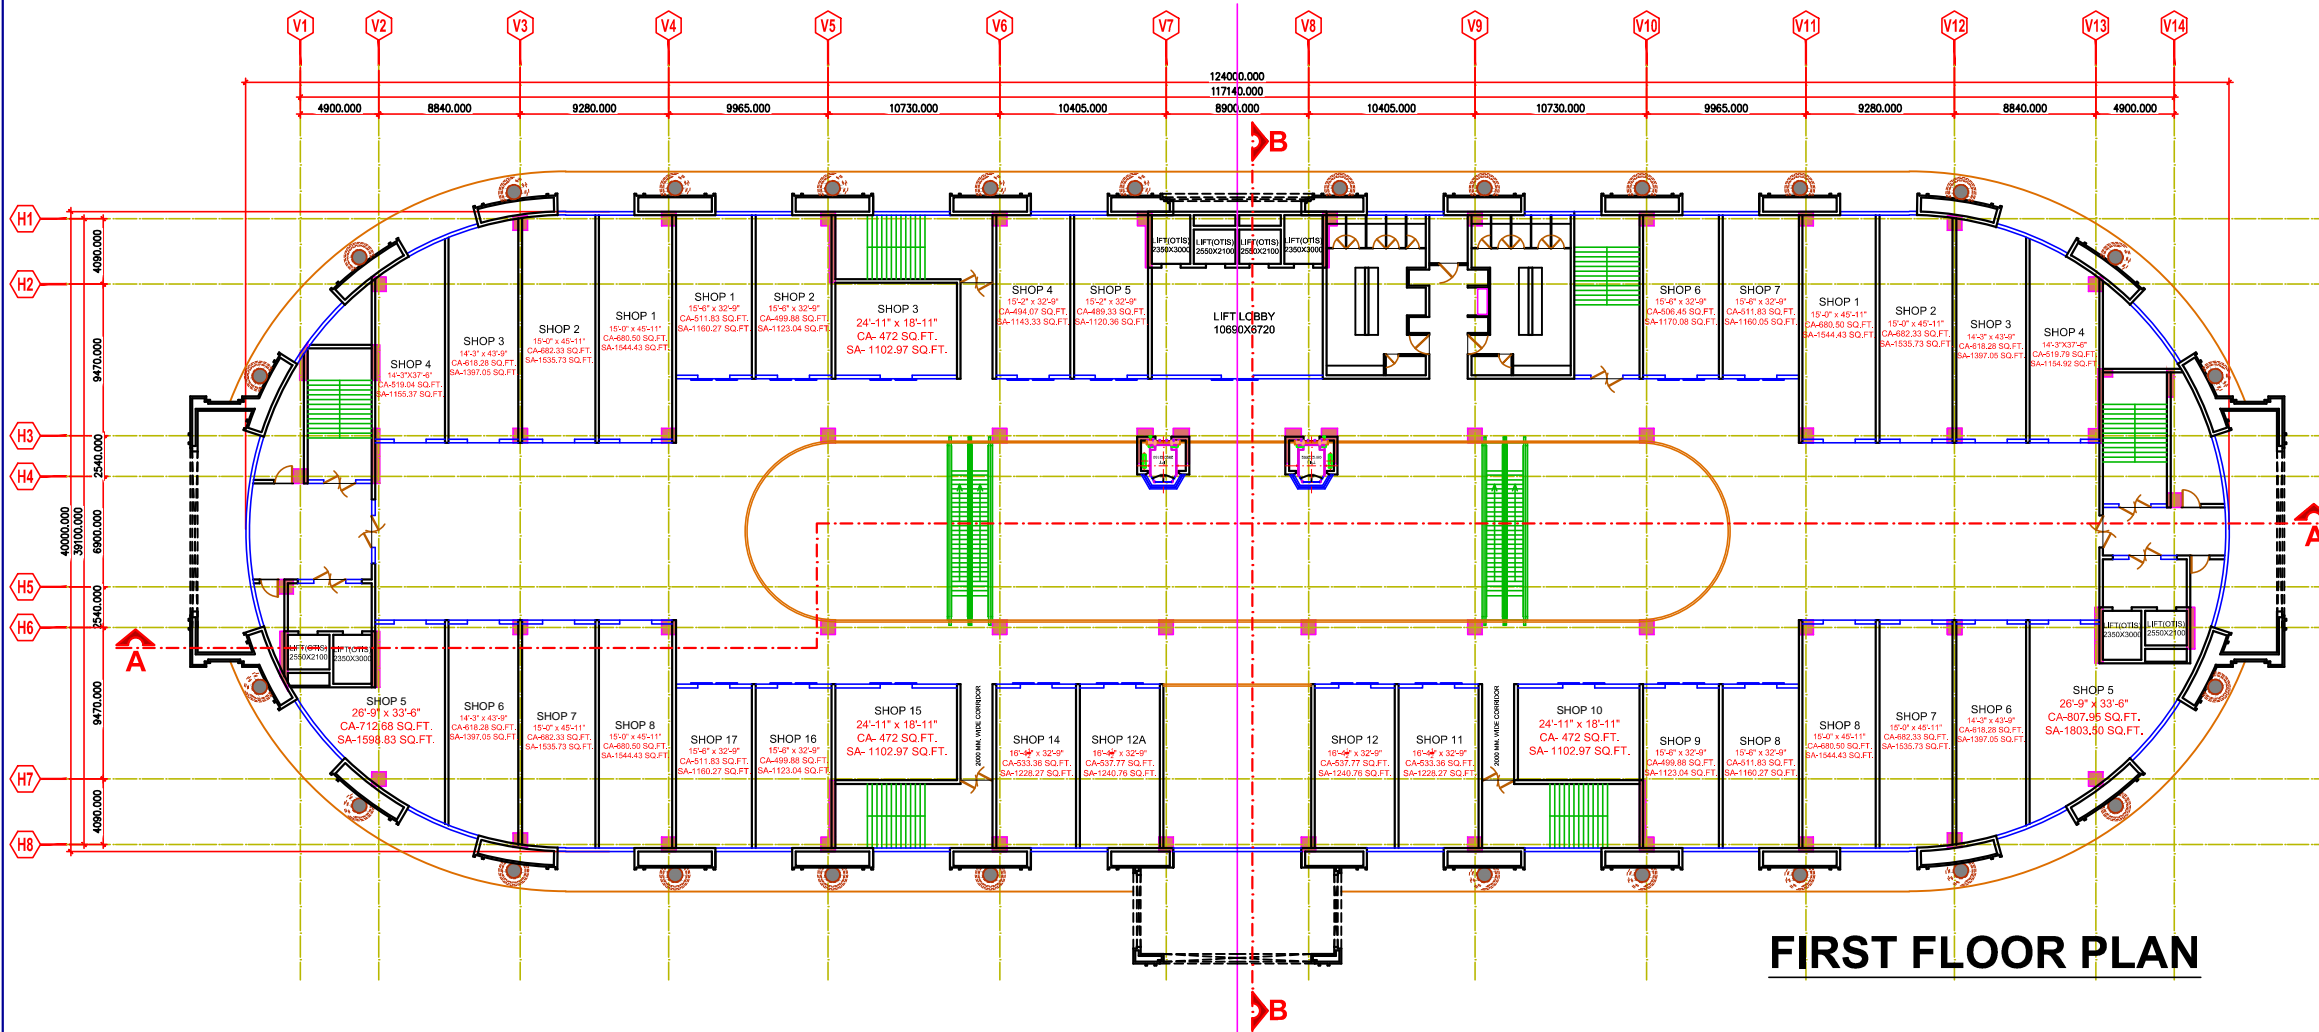

FIRST FLOOR PLAN

PROJECT TITLE:

EKANA MALL AT
EKANA SPORTZ CITY, LUCKNOW

THIS IS TO CERTIFY THAT THIS BUILDING IS PROPOSED
AS PER THE RULES & REGULATIONS OF MAHAJOJANA 2021.

SIGN OF LAND LORD.

SIGN OF ARCHITECT.

SCALE:-

DATE:-
24-05-2021



architectural consultant pvt. ltd.
architects, engineers, planner
landscape design, interior design, & valuer
Office :- IInd & IIInd floor laxmi vardan commercial complex at
patrakar puram crossing gomtinagar, lucknow,
Dial :- +91-522-2393123, 2394123, 4044123
Email Id:- skyline@usahcc.com
ARCHITECTS :- SANJAY & VIJAY SINHA