


WORKING DRAWING

NORTH



SHEET NO.

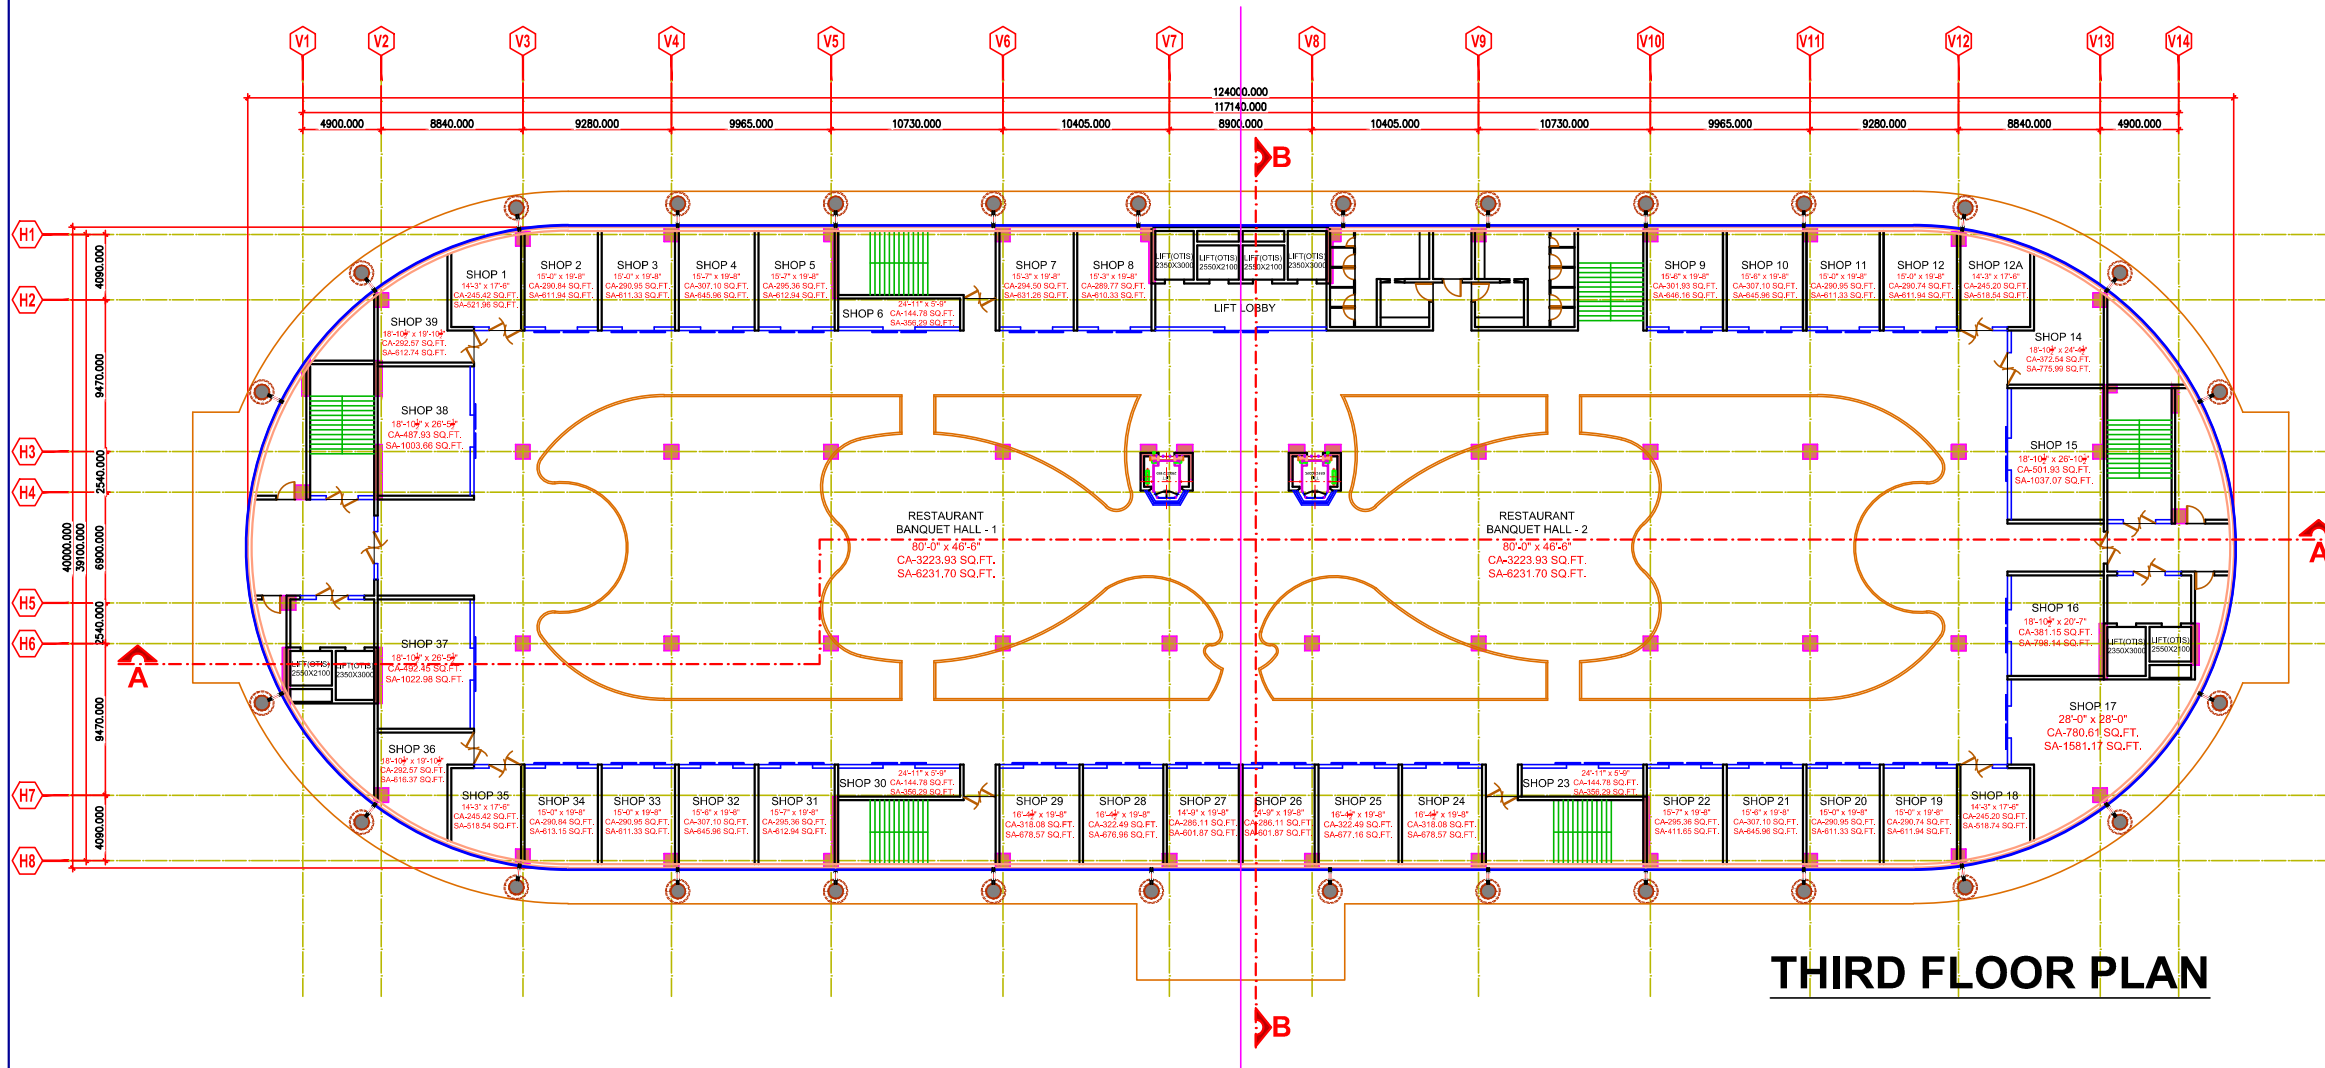

THIRD FLOOR PLAN

PROJECT TITLE:
 EKANA MALL AT
 EKANA SPORTZ CITY, LUCKNOW

THIS IS TO CERTIFY THAT THIS BUILDING IS PROPOSED
 AS PER THE RULES & REGULATIONS OF MAHAJOJANA 2021.

SIGN OF LAND LORD.	SIGN OF ARCHITECT.
--------------------	--------------------

SCALE:-	DATE:- 24-05-2021
---------	----------------------



architectural consultant pvt. ltd.
 architects, engineers, planner
 landscape design, interior design, & valuer
 Office :- IInd & IIInd floor laxmi vardan commercial complex at
 patrakar puram crossing gominagar, lucknow,
 Dial :- +91-522-2393123, 2394123, 4044123
 Email Id:- skyline@usahcc.com
 ARCHITECTS :- SANJAY & VIJAY SINHA